


- DIADEM® DiaMat^{PRO} sedum mat
- DIADEM® SEM extensive substrate
- DIADEM® VLF-150 separation and filter geotextile
- DIADEM® DiaDrain-25H drainage board
- DIADEM® VLU-300 mechanical protection geotextile
- root-resistant waterproofing membrane
- thermal insulation
- vapour control layer
- additional layers

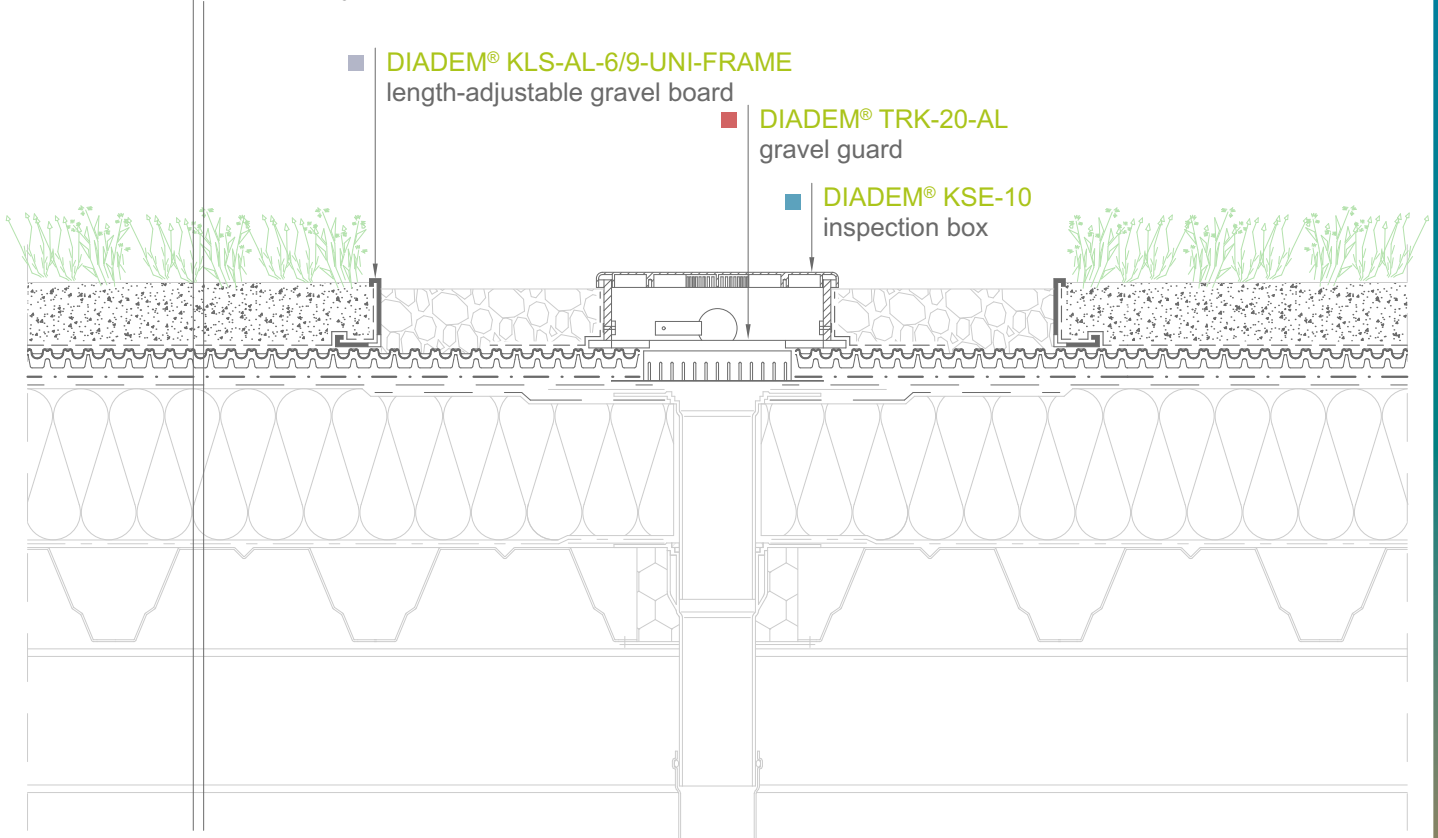

0 10 50 cm

The present drawing illustrates a possible detail version that is protected by copyright and its use is permitted only with the indication of the source. The structures should always be correctly dimensioned and conformed to the relevant specifications and regulations (structural, energetic, acoustic...etc.)



A.P.P. Kft.
Fehérvári út 75.
H-9028 Győr
+36 96 / 512 910
info@diadem.com
www.diadem.com

DIADEM 150®
extensive green roof, warm roof
OUTLET IN GREEN ROOF

date: 2025

drawing number:
150_07