


- intensive vegetation
- DIADEM® SIM intensive substrate
- DIADEM® VLF-200 separation and filter geotextile
- DIADEM® DiaDrain-60H drainage board
- DIADEM® VLF-110 separation and filter geotextile
- closed cell thermal insulation
- DIADEM® VLU-500 mechanical protection geotextile
- root-resistant waterproofing membrane
- additional layers

■ DIADEM® KLS-AL-14/22-UNI-FRAME
length-adjustable gravel board

■ DIADEM® KSR-45
inspection box

■ DIADEM® TRK-20-AL
gravel guard

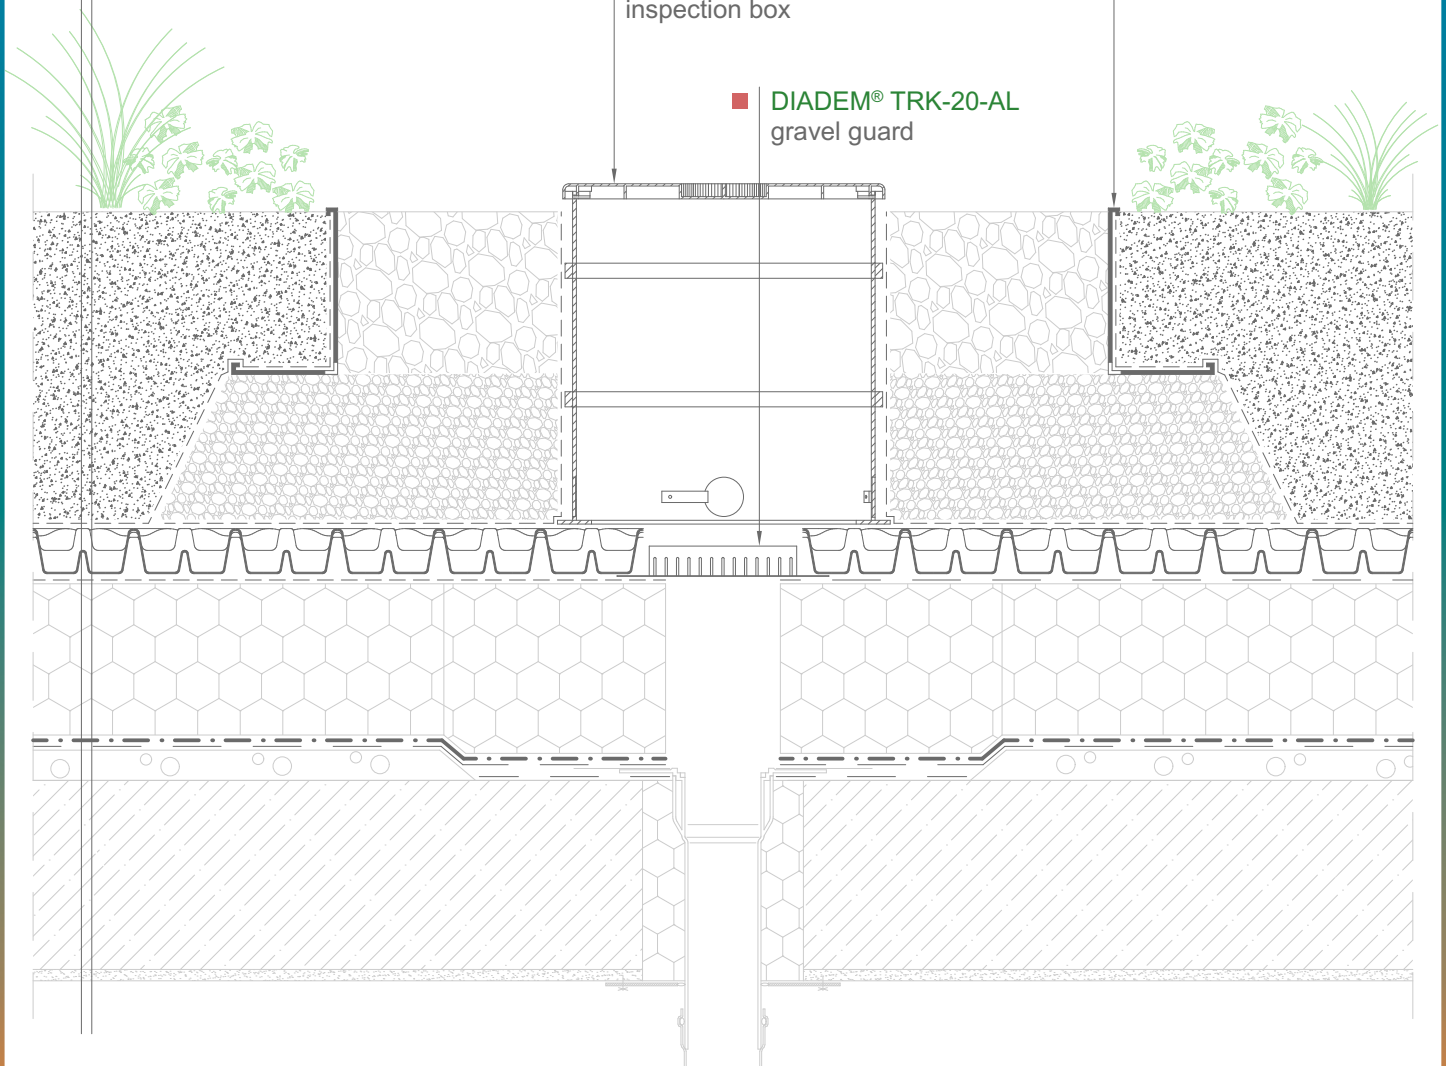

0 10 50 cm

The present drawing illustrates a possible detail version that is protected by copyright and its use is permitted only with the indication of the source. The structures should always be correctly dimensioned and conformed to the relevant specifications and regulations (structural, energetic, acoustic...etc.)



A.P.P. Kft.
Fehérvári út 75.
H-9028 Győr
+36 96 / 512 910
info@diadem.com
www.diadem.com

DIADEM 750®
intensive green roof, inverted roof
OUTLET IN GREEN ROOF

date: 2025

drawing number:
750_03